




SITE WORKS / CONCRETE / REINFORCING / PIT BOX DETAIL

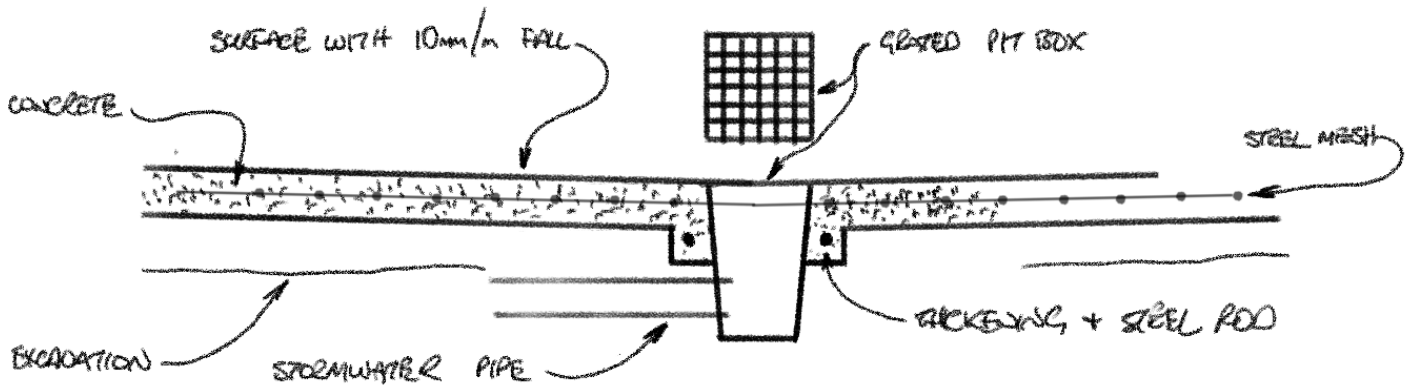

GRADED CHANNEL DRAIN DETAIL

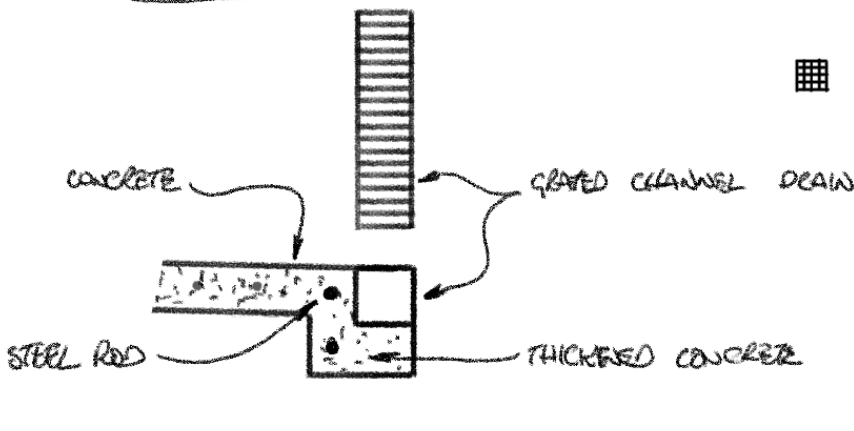

THICKENING DETAIL

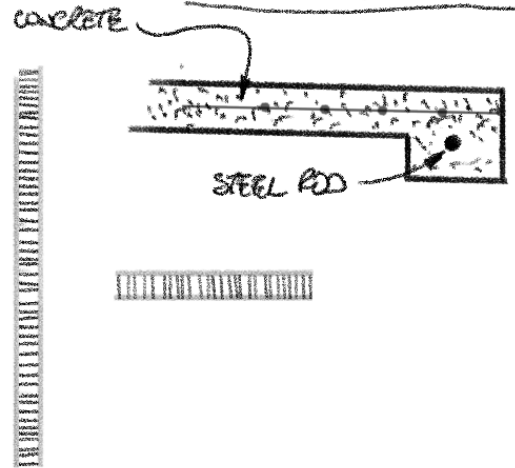

- BASE: 100mm MAX AP40 / AP20
- REINFORCING: GGS STEEL MESH SUSPENDED ON CHAIRS
- CONCRETE: 20MPa STANDARD STRUCTURAL.
- EXPANSION CUTS: 1/4 DEPTH 3mm @ 4m MAX CENTRES.
COMPLETED A DAY OR TWO AFTER PLACING.
- MAKE GOOD: FORMWORK REMOVED, SITE CLEANED, LAWN BACK FILLED (NOT GOLDEN BEDS)